



	m ²	坪
1階床面積	57.13	17.28
2階床面積	45.54	13.77
延床面積	102.67	31.05


道路

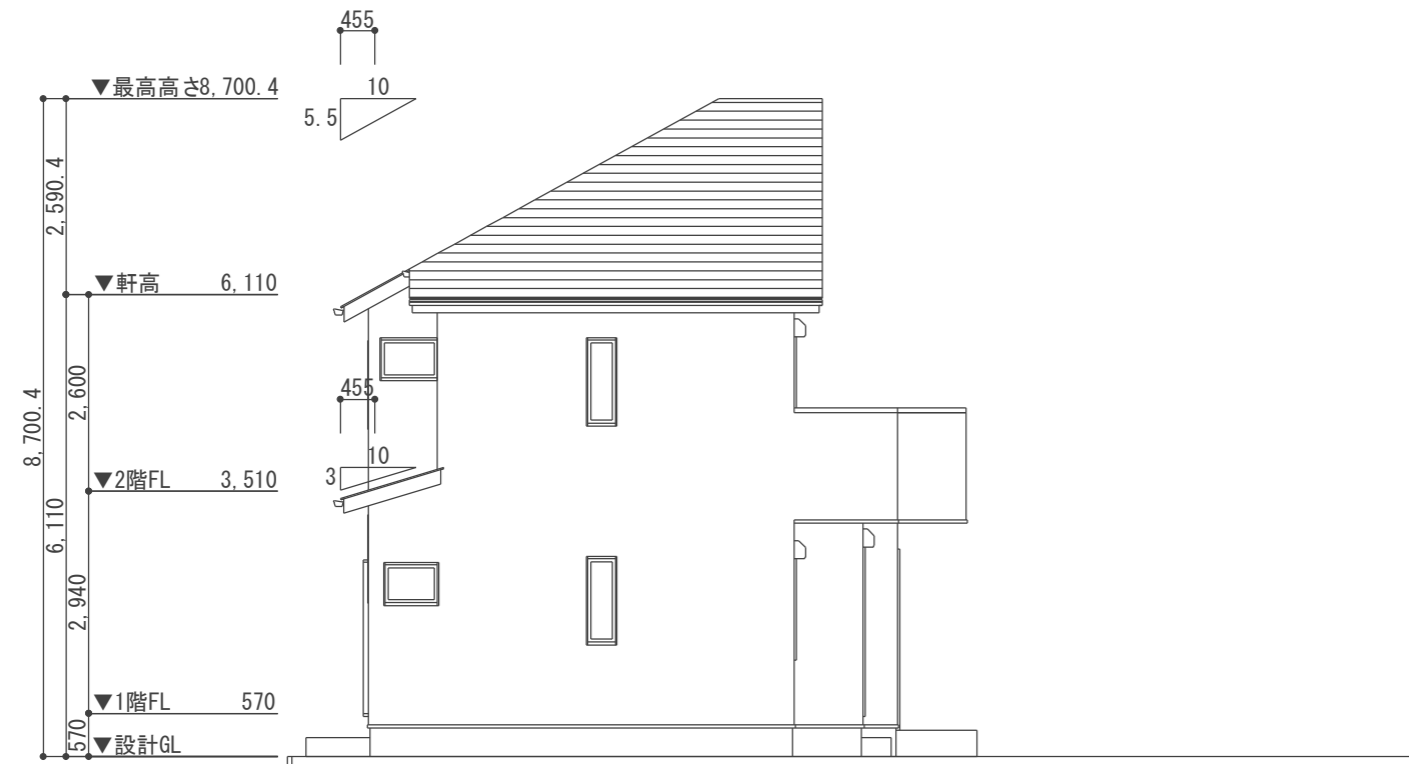


西面立面図 1/100

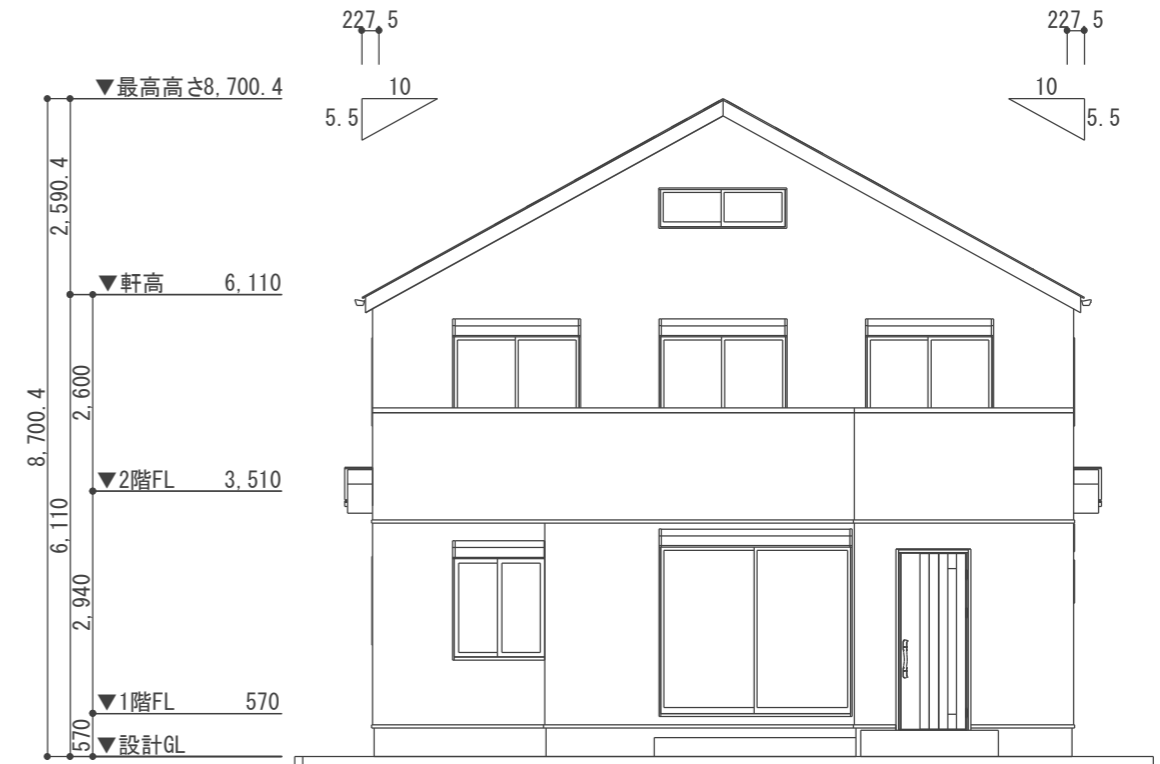

南面立面図 1/100

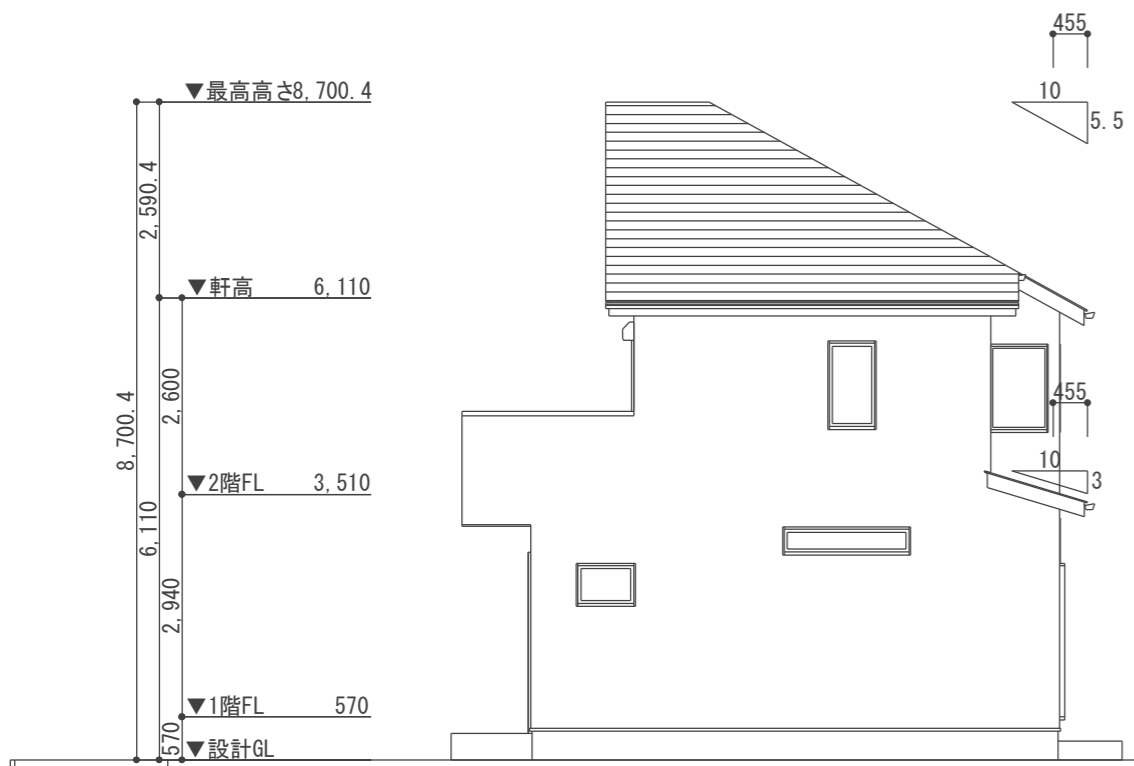

東面立面図 1/100

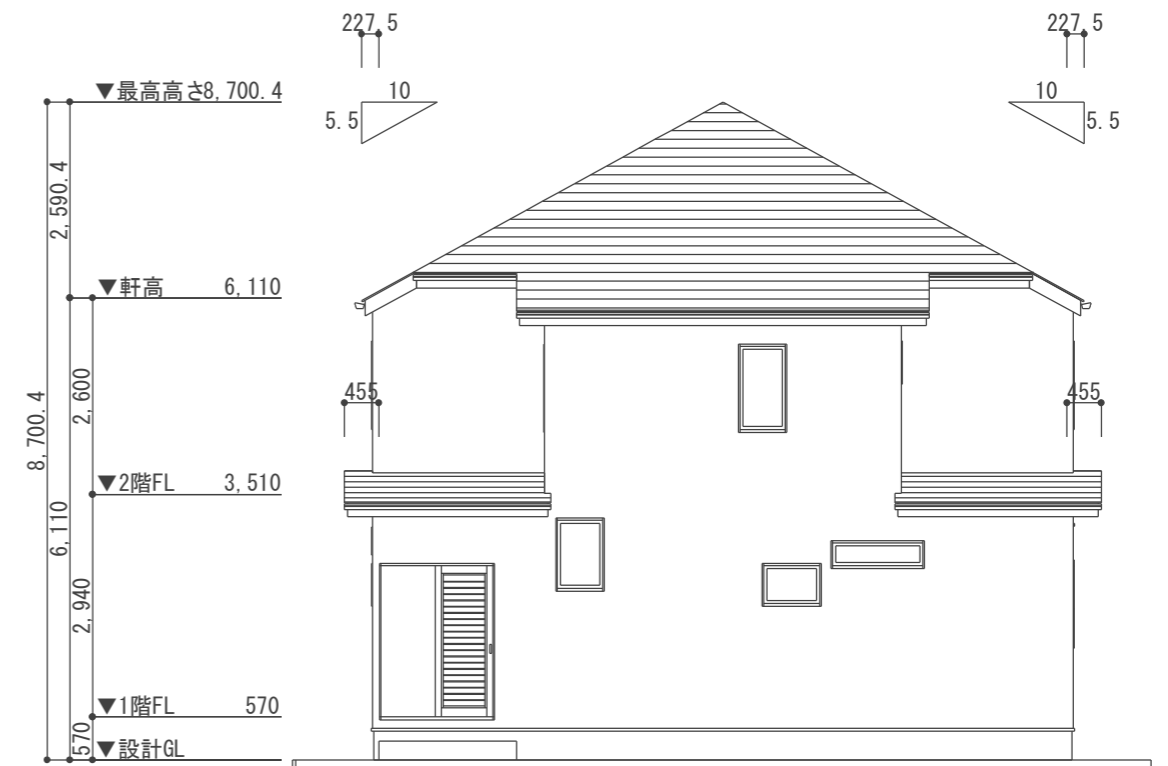

北面立面図 1/100